


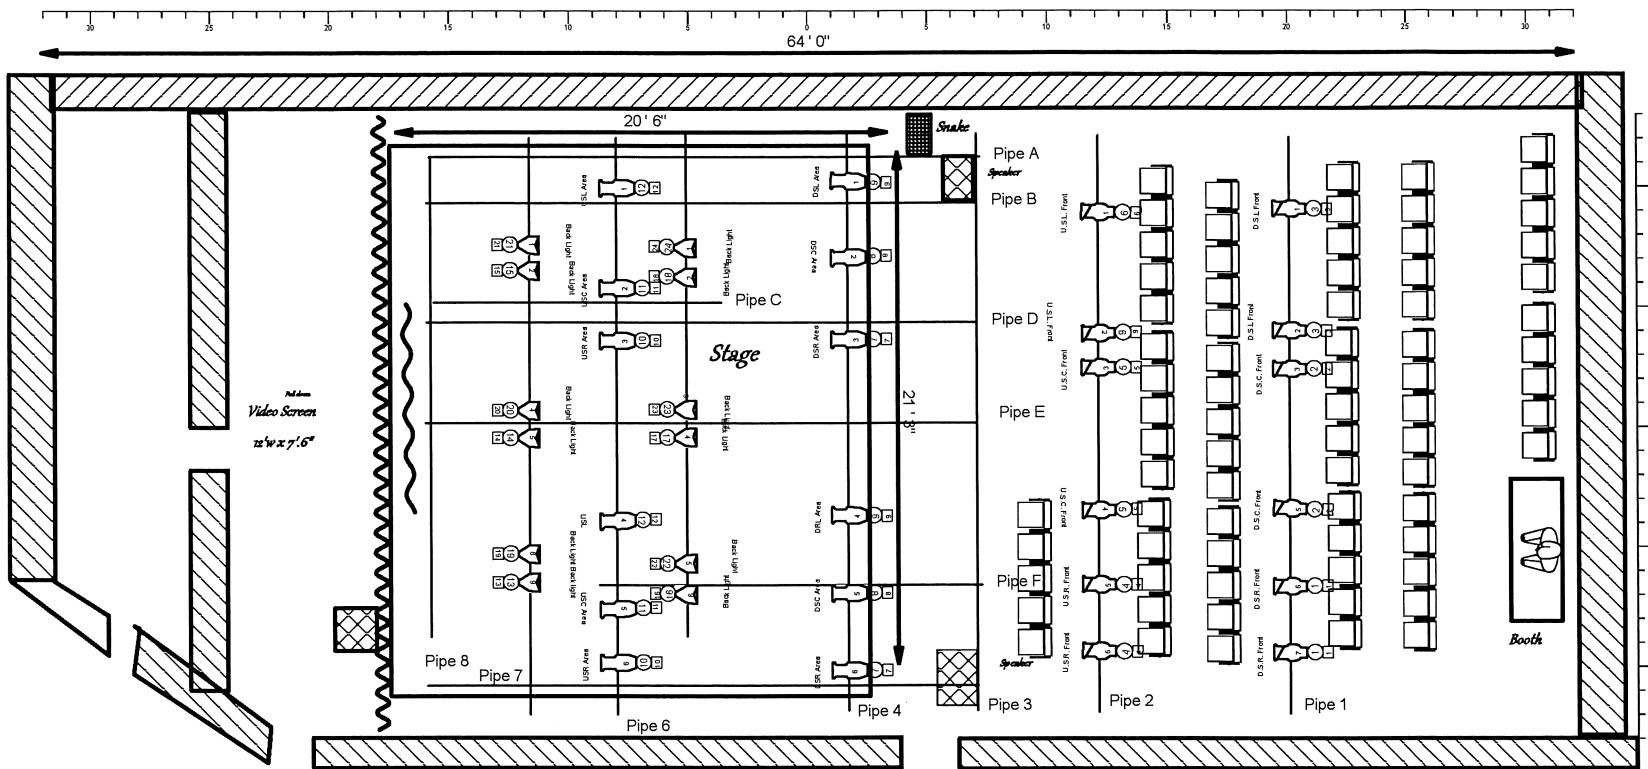

<u>Legend</u>			
<u>Qty</u>	<u>Symbol</u>	<u>Type</u>	<u>Note</u>
12		Generic 36" x 40" Enhanced ERS	
3		Generic 36" Enhanced ERS	
12		Generic 6 x 12 Axial ERS	
6		Generic LED 4 Circuit Fixture	
1		Generic Moving Head Wash Fixture	
12		Generic S4PAR WFL	

Community Theater Rep Plot	
Theater For The New City	
Lighting Plot	
Dsgnr:	Sheet: of 1
Dir:	Scale 1/8 in = 1 ft
Set Dsgnr:	Date: 1/13/2026

Venue: Theater For The New City
Production: Community Theater Rep Plot

Dir:

Dsgnr:

Date: 1/13/2026

Channel Schedule

Channel	Dim	Cir	Inst	Location	Instrument Type	Color	Gobo	Purpose
1	1		6	Pipe 1	Generic 6 x 12 Axial ERS			D.S.R. Front
	1		7	Pipe 1	Generic 6 x 12 Axial ERS			D.S.R. Front
2	2		3	Pipe 1	Generic 6 x 12 Axial ERS			D.S.C. Front
	2		5	Pipe 1	Generic 6 x 12 Axial ERS			D.S.C. Front
3	3		1	Pipe 1	Generic 6 x 12 Axial ERS			D.S.L Front
	3		2	Pipe 1	Generic 6 x 12 Axial ERS			D.S.L Front
4	4		5	Pipe 2	Generic 6 x 12 Axial ERS			U.S.R. Front
	4		6	Pipe 2	Generic 6 x 12 Axial ERS			U.S.R. Front
5	5		3	Pipe 2	Generic 6 x 12 Axial ERS			U.S.C. Front
	5		4	Pipe 2	Generic 6 x 12 Axial ERS			U.S.C. Front
6	6		1	Pipe 2	Generic 6 x 12 Axial ERS			U.S.L. Front
	6		2	Pipe 2	Generic 6 x 12 Axial ERS			U.S.L. Front
7	7		3	Pipe 4	Generic Zoom 36° > 40° Enhanced			DSR Area
	7		6	Pipe 4	Generic Zoom 36° > 40° Enhanced			DSR Area
8	8		2	Pipe 4	Generic Zoom 36° > 40° Enhanced			DSC Area
	8		5	Pipe 4	Generic Zoom 36° > 40° Enhanced			DSC Area
9	9		1	Pipe 4	Generic Zoom 36° > 40° Enhanced			DSL Area
	9		4	Pipe 4	Generic Zoom 36° > 40° Enhanced			DRL Area
10	10		3	Pipe 6	Generic Zoom 36° > 40° Enhanced			USR Area
	10		6	Pipe 6	Generic Zoom 36° > 40° Enhanced			USR Area
11	11		2	Pipe 6	Generic Zoom 36° > 40° Enhanced			USC Area
	11		5	Pipe 6	Generic Zoom 36° > 40° Enhanced			USC Area
12	12		1	Pipe 6	Generic Zoom 36° > 40° Enhanced			USL Area
	12		4	Pipe 6	Generic Zoom 36° > 40° Enhanced			USL
13	13		9	Pipe 7	Generic Enhanced S4PAR WFL			Back light
14	14		5	Pipe 7	Generic Enhanced S4PAR WFL			Back Light
15	15		2	Pipe 7	Generic Enhanced S4PAR WFL			Back Light
16	16		6	Pipe 5	Generic Enhanced S4PAR WFL			Back Light
17	17		4	Pipe 5	Generic Enhanced S4PAR WFL			Back Light
18	18		2	Pipe 5	Generic Enhanced S4PAR WFL			Back Light
19	19		8	Pipe 7	Generic Enhanced S4PAR WFL			Back Light
20	20		4	Pipe 7	Generic Enhanced S4PAR WFL			Back Light
21	21		1	Pipe 7	Generic Enhanced S4PAR WFL			Back Light
22	22		5	Pipe 5	Generic Enhanced S4PAR WFL			Back Light
23	23		3	Pipe 5	Generic Enhanced S4PAR WFL			Back Light
24	24		1	Pipe 5	Generic Enhanced S4PAR WFL			Back Light

Note: Dimmer/DMX column format is (DMXBUS).(Start DMX Address)-(End DMX Address)

Note: Gobo format is gate/gate[rotator/rotator]

End of Report